



4 Chaplin Road, Corner Melville Road,
Illovo, Johannesburg, 2196.
Private Bag X60 000,
Houghton, 2041
Tel: +27 (0) 11 268 6090
Fax: +27 (0) 11 268 6091
sva@svajhb.co.za
www.svarchitects.com



ARCHITECTURE
URBAN DESIGN

Stauch Vorster Architects

CAPE TOWN DURBAN JOHANNESBURG MAPUTO MAURITIUS PORT ELIZABETH PRETORIA





park inn
by Radisson

edge
PROPERTIES

DRAWING: PERSPECTIVE VIEW

PROJECT: ROOGEBAAI CANAL

ARCHITECTURE
URBAN DESIGN

Stauch Vorster Architects

CAPE TOWN DURBAN JOHANNESBURG MAPUTO MAURITIUS PORT ELIZABETH PRETORIA





park inn
by Radisson
edge
PROPERTIES


DRAWING: PERSPECTIVE VIEW

PROJECT: ROOGEBAAI CANAL

ARCHITECTURE
URBAN DESIGN

Stauch Vorster Architects

CAPE TOWN DURBAN JOHANNESBURG MAPUTO MAURITIUS PORT ELIZABETH PRETORIA

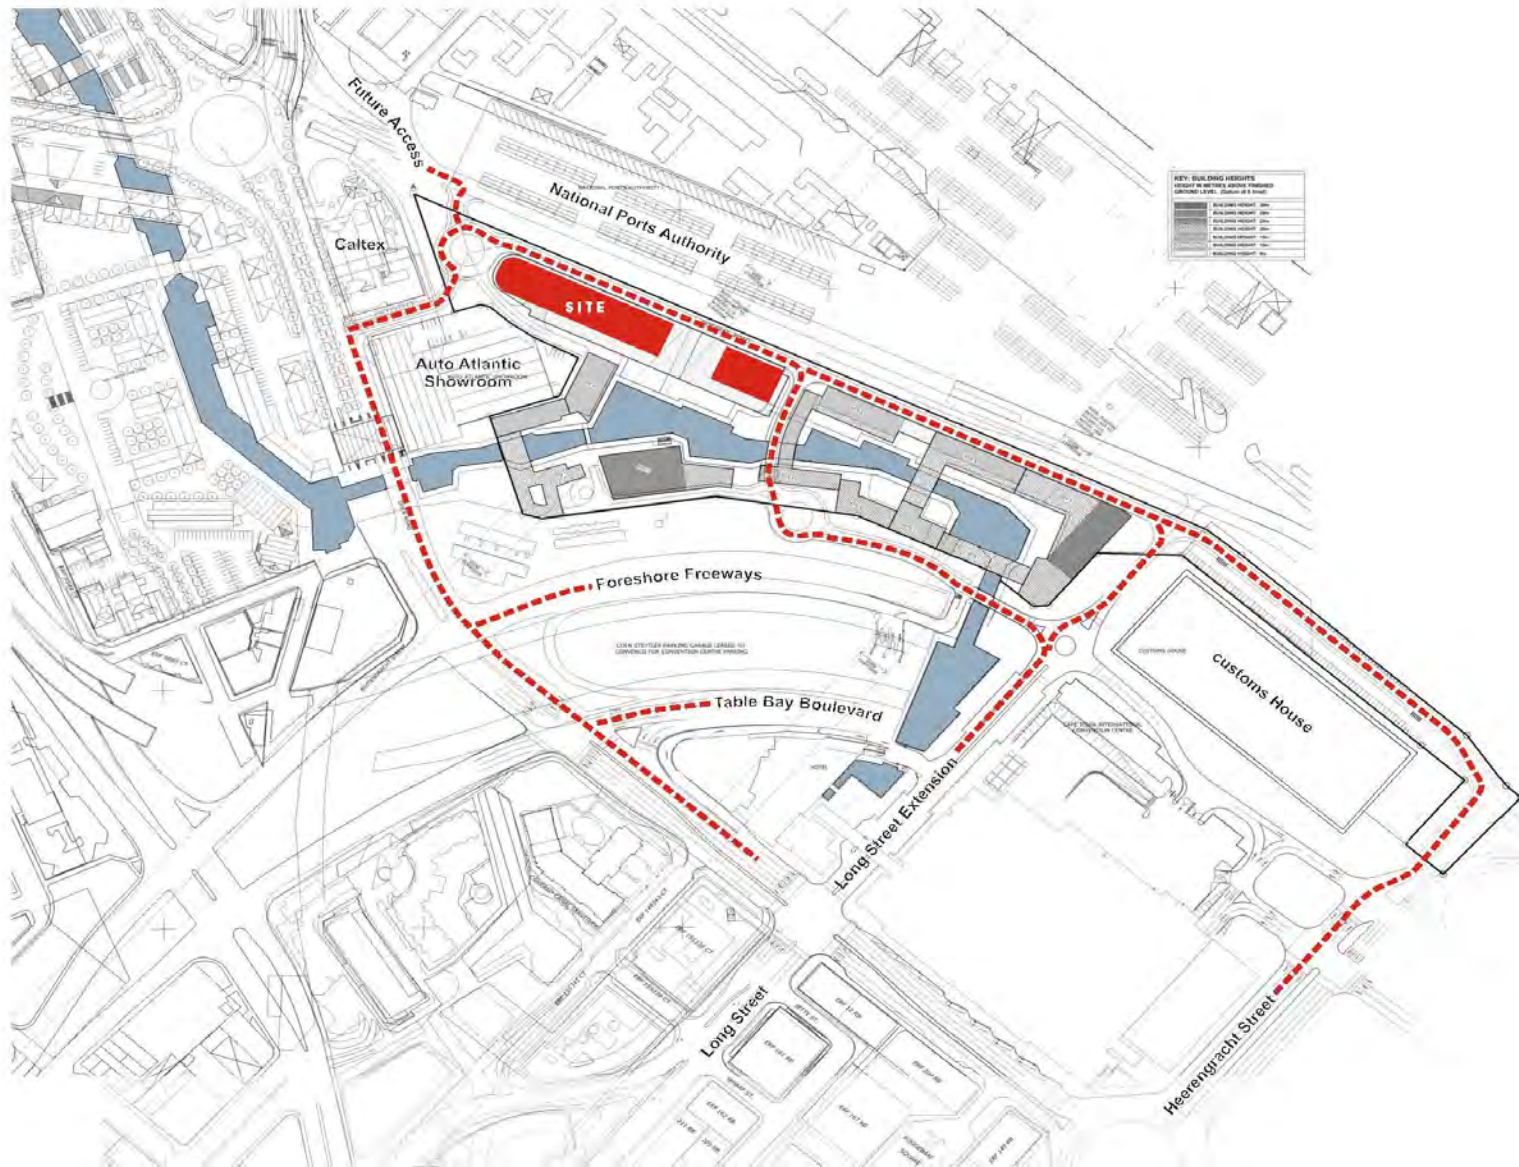







Stauch Vorster Architects

4 Chaplin Road
 Illovo, Johannesburg
 Private Bag x 60 000, Houghton, 2041, RSA
 Tel: +27 11 268 6000 Fax: +27 11 268 6001
 e-mail: sva@sva.co.za
 Cape Town, Durban, Port Elizabeth, Maputo

Project No.

10671/00

Date

04/08/11

Client

INTABA HOTELS (PTY) LTD

Project

Intaba Hotel

Bulk Area Schedule

Level	Area
HOTEL	
-2 Basement -2	22 m ²
-1 Basement -1	22 m ²
0 Ground Level	984 m ²
1 First Level	1958 m ²
2 Second Level	1589 m ²
3 Third Level	1676 m ²
4 Fourth Level	1678 m ²
5 Fifth Level	1693 m ²
6 Sixth Level	1692 m ²
7 Seventh Level	1676 m ²
8 Eighth Level	1679 m ²
9 Roof Restaurant	497 m ²
	15166 m ²
OFFICES	
-2 Basement -2	5 m ²
-1 Basement -1	5 m ²
0 Ground Level	8 m ²
1 First Level	629 m ²
2 Second Level	917 m ²
3 Third Level	1023 m ²
4 Fourth Level	1023 m ²
5 Fifth Level	1023 m ²
7 Seventh Level	125 m ²
	4756 m ²
PUBLIC ENTERTAINMENT	
0 Ground Level	650 m ²
1 First Level	602 m ²
	1251 m ²
RETAIL	
0 Ground Level	77 m ²
	77 m ²
	21251 m ²

GENERAL NOTES

-All installation procedures to comply with good building practice and deemed to satisfy the Architect's requirements.
 -All exposed timber to be rubbed down smooth prior the application of any finish.
 -To be supplied and installed with all door frames.
 -This drawing to be read in conjunction with GA-layouts and all dimensions to be checked on site.
 -Refer any discrepancies to the Architect in writing.

Rev	Date	Int	Description
A	2011-04-11		Revised bulk area schedule

Title	Drawing No.	Drawn	Scale	Date	Rev.
BULK AREA SCHEDULE	DD500	CLB		04/08/11	A




DRAWING: AREA SCHEDULE


PROJECT: ROGEEBAAI CANAL

ARCHITECTURE
 URBAN DESIGN

Stauch Vorster Architects

CAPE TOWN DURBAN JOHANNESBURG MAPUTO MAURITIUS PORT ELIZABETH PRETORIA

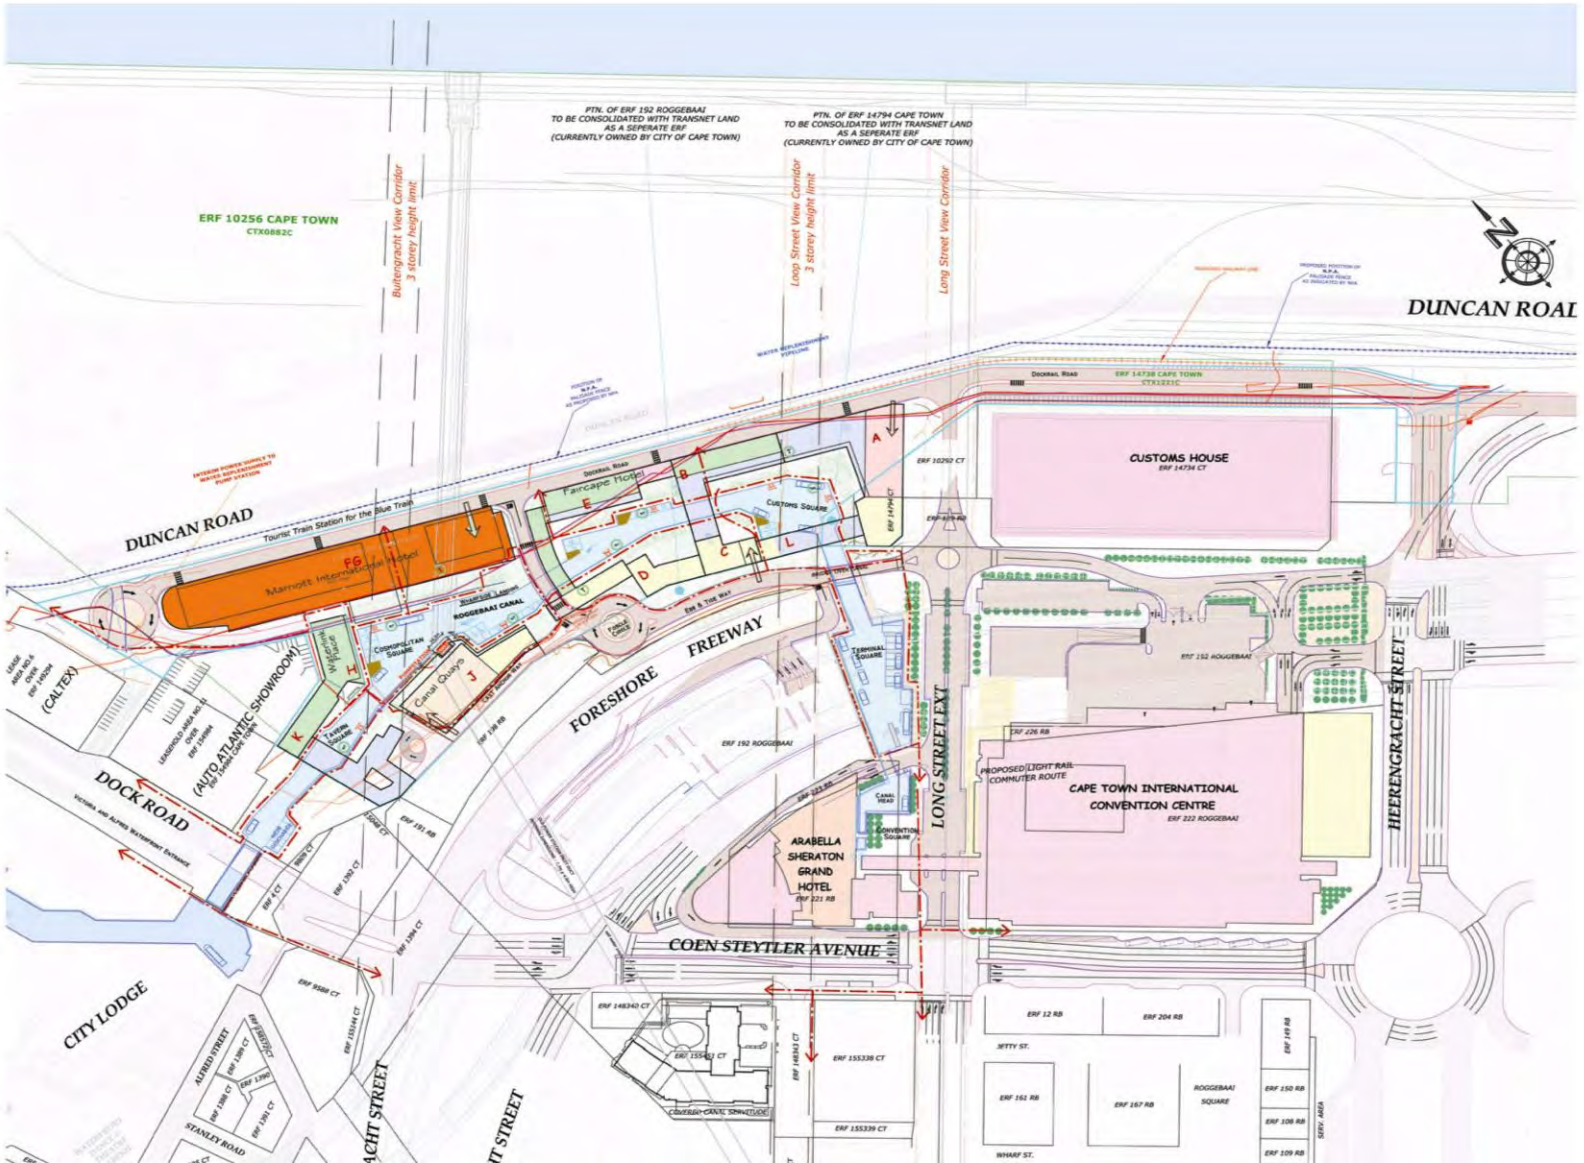

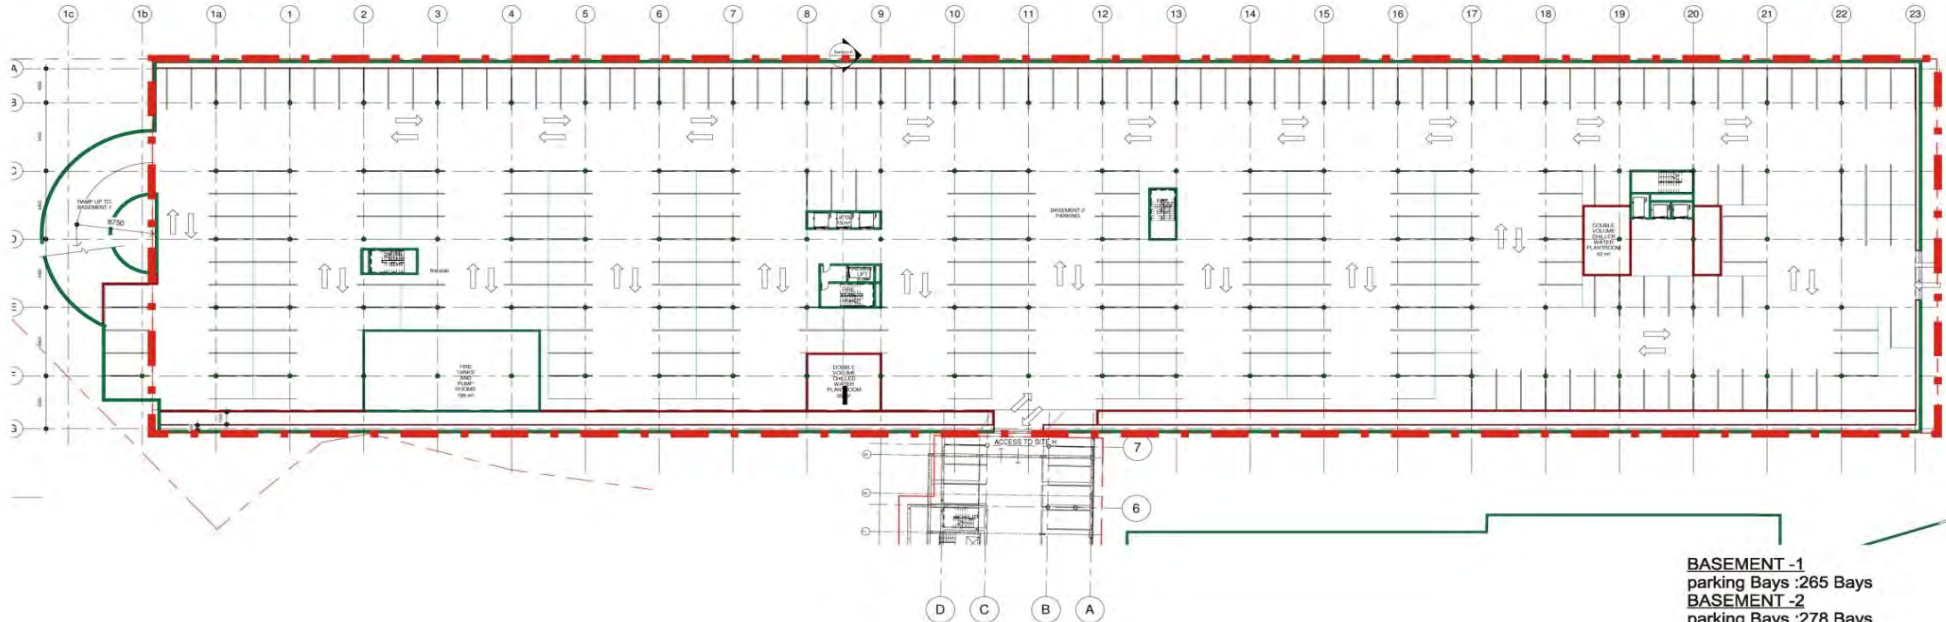

alignment of access to site H basement to be agreed

--- SITE BOUNDARY
 - - - ALLOWABLE BUILDING ENVELOPE

BASEMENT -1
 parking Bays :265 Bays
BASEMENT -2
 parking Bays :278 Bays
TOTAL
 Parking Bays :543 Bays

REQUIRED PARKING BAYS
 370 Hotel Keys @ 0.5 Bays per Key = 185 Bays
 Gym: 8 bays / 100sqm. = 68 Bays
 Office: 4 bays /100sqm. = 188 Bays
 Transnet Requirement. = 55 Bays
 Site H Requirement. = 49 Bays

TOTAL
 Parking Bays Required :545 Bay




DRAWING: BASEMENTS -2 PLANS


PROJECT: ROGEBBAI CANAL

ARCHITECTURE
 URBAN DESIGN

Stauch Vorster Architects


CAPE TOWN DURBAN JOHANNESBURG MAPUTO MAURITIUS PORT ELIZABETH PRETORIA

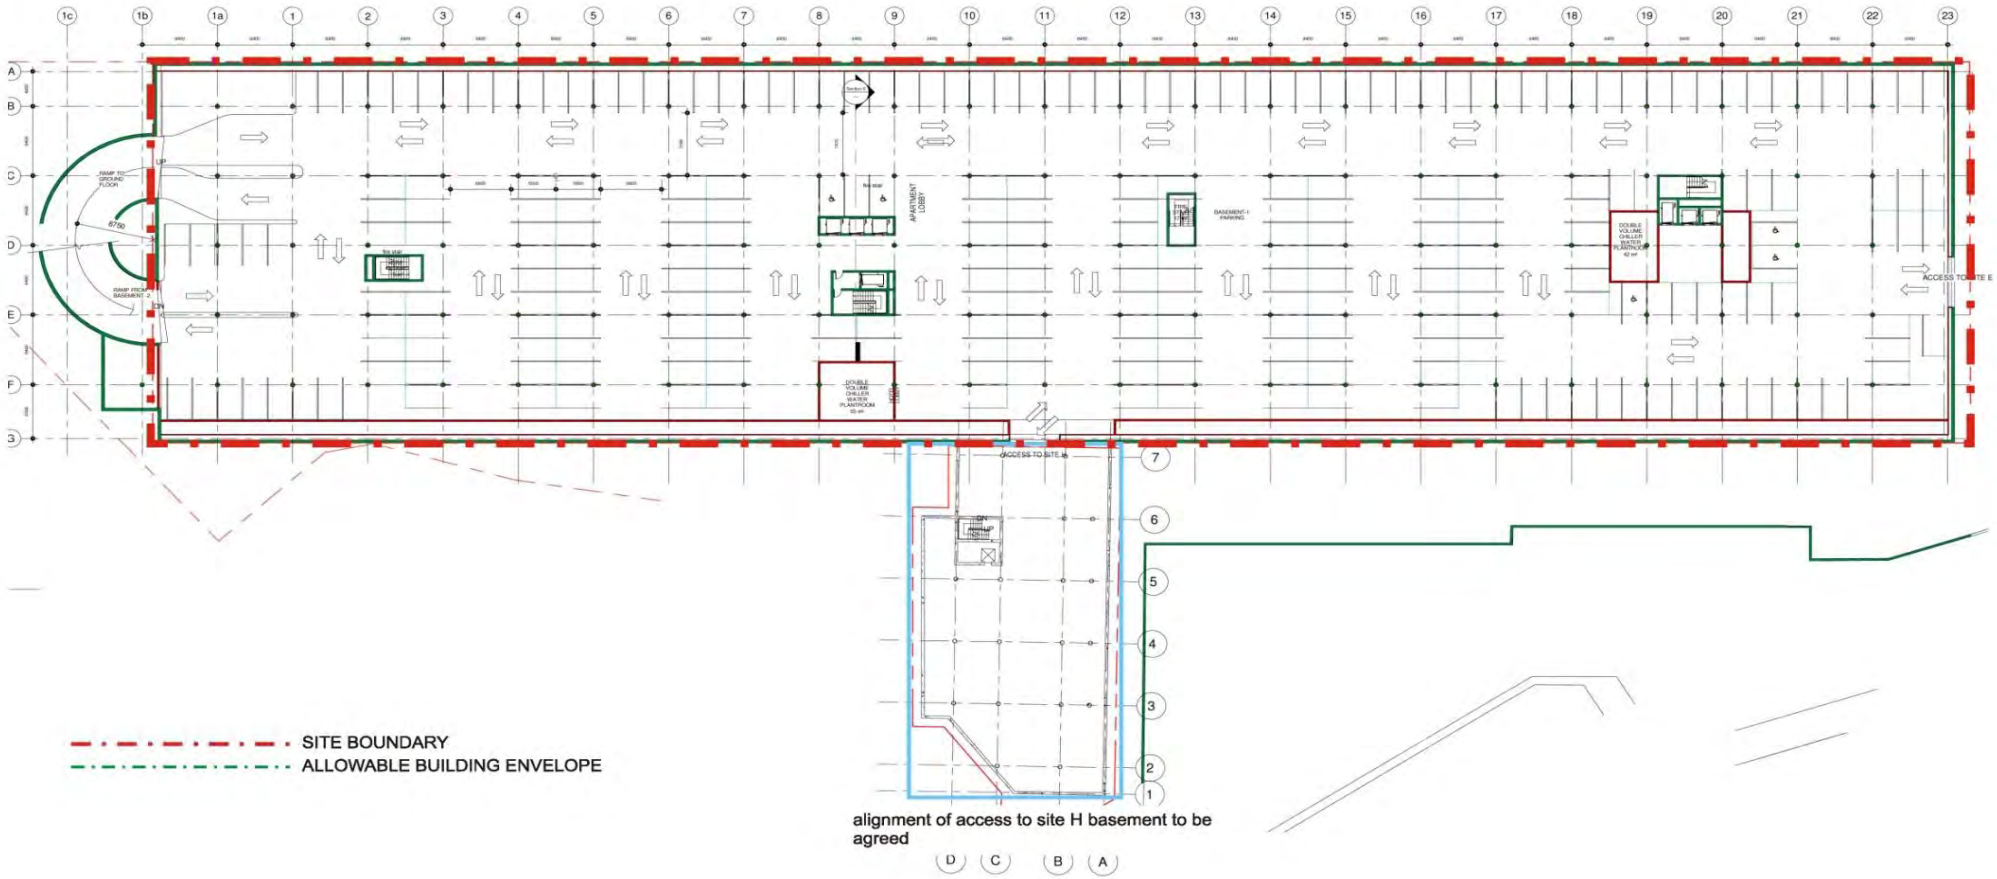


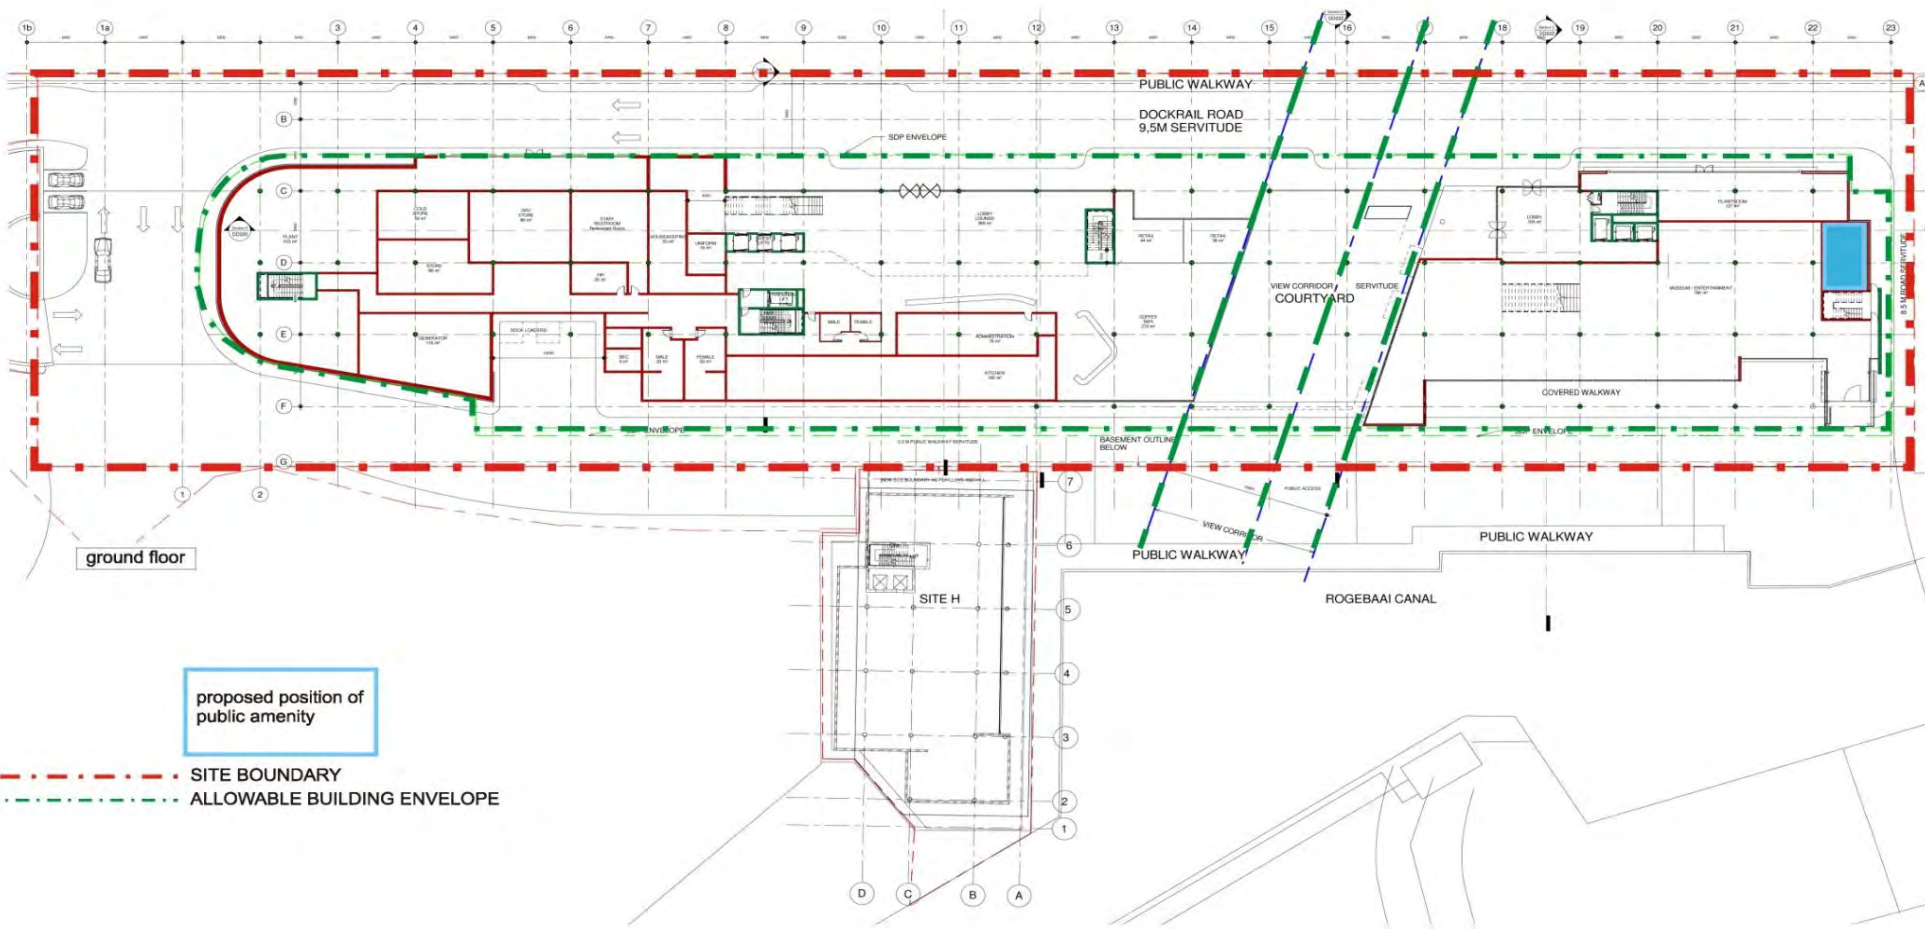

proposed position of public amenity

--- SITE BOUNDARY
 --- ALLOWABLE BUILDING ENVELOPE

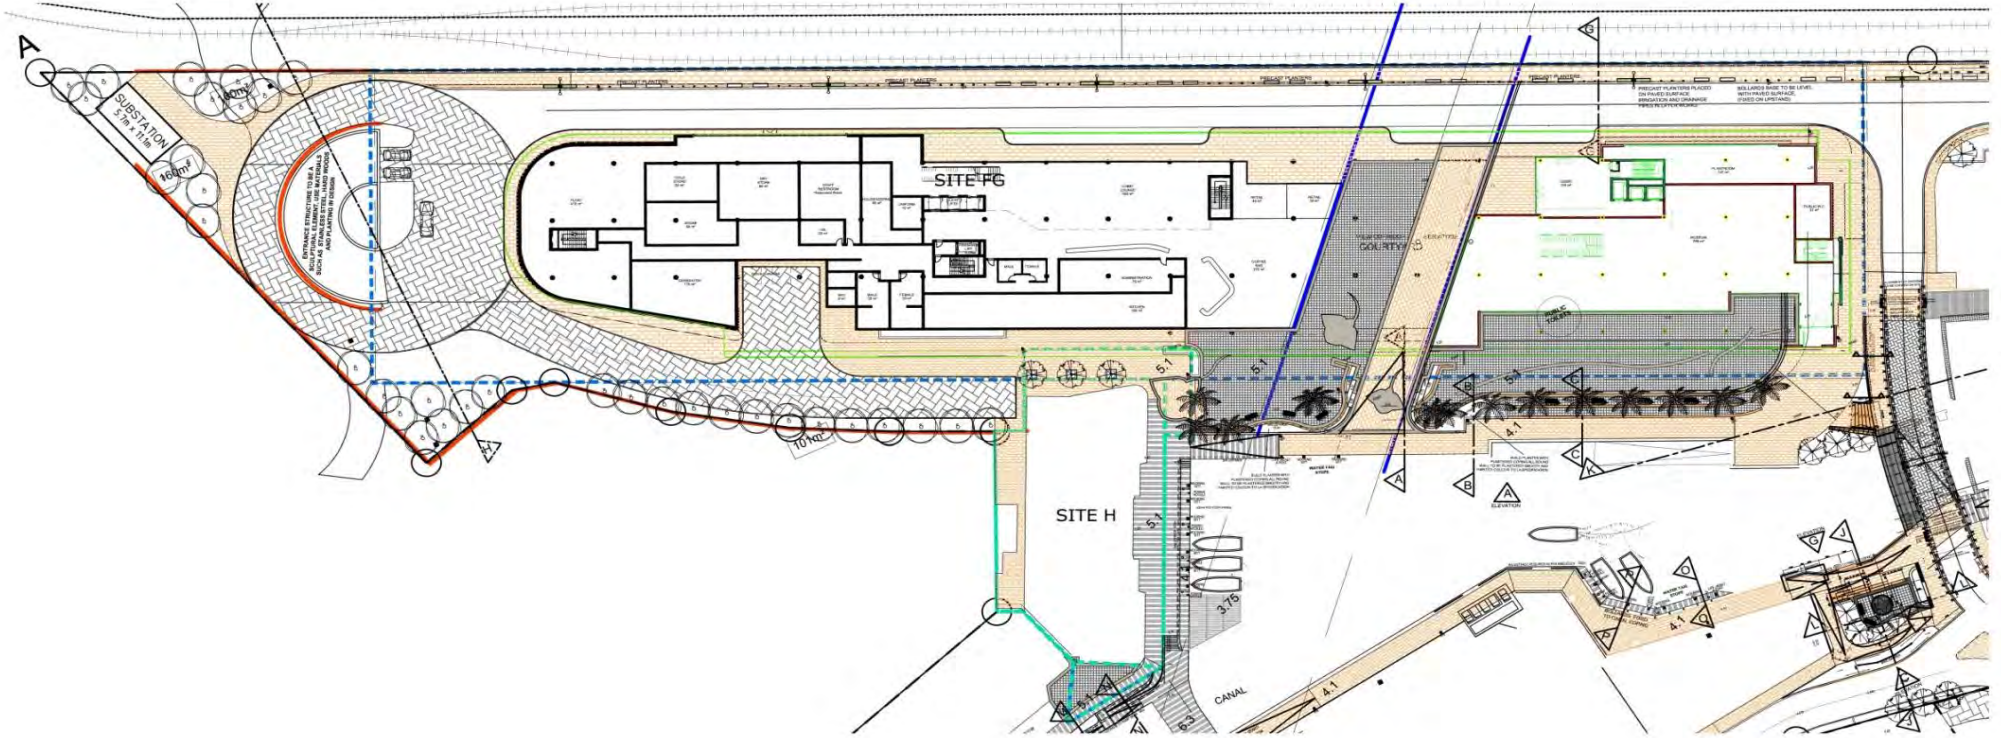

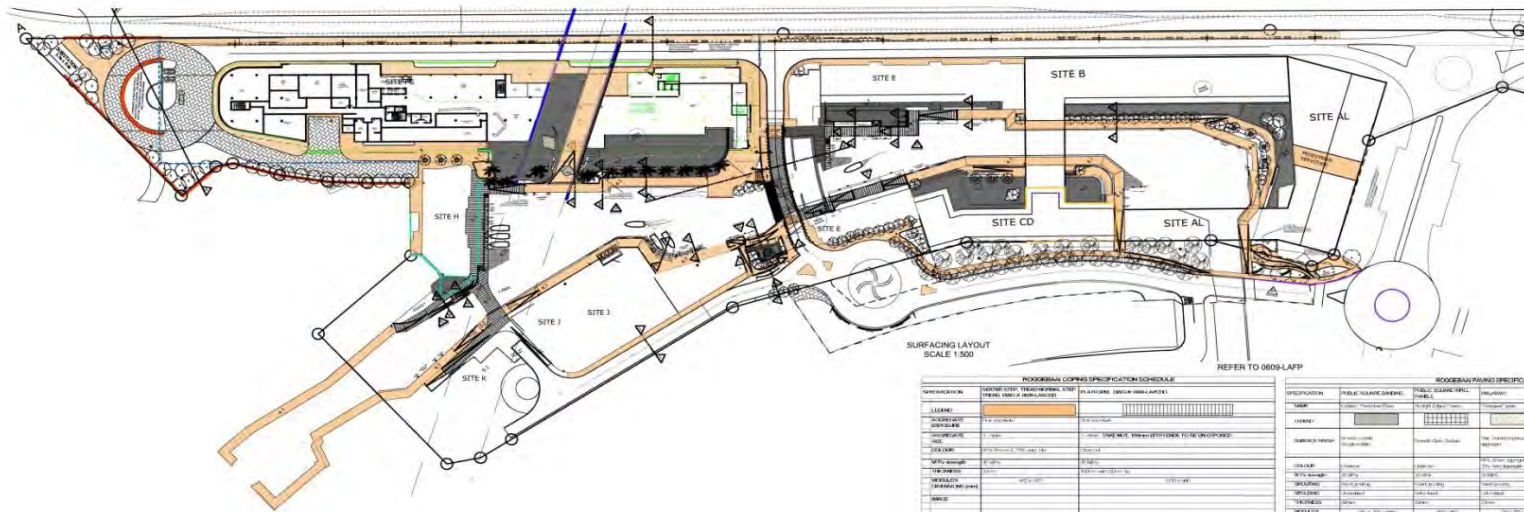











NOTES:

1. UNLESS OTHERWISE SPECIFIED, ALL DIMENSIONS ARE IN METERS.
2. ALL DIMENSIONS ARE TO FACE UNLESS OTHERWISE SPECIFIED.

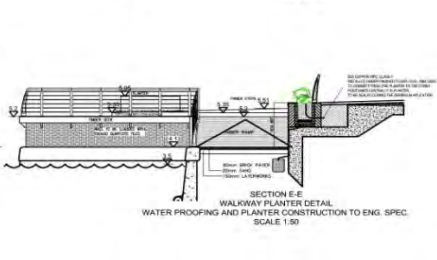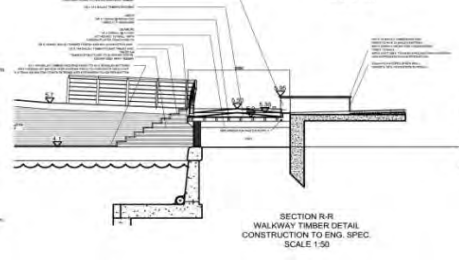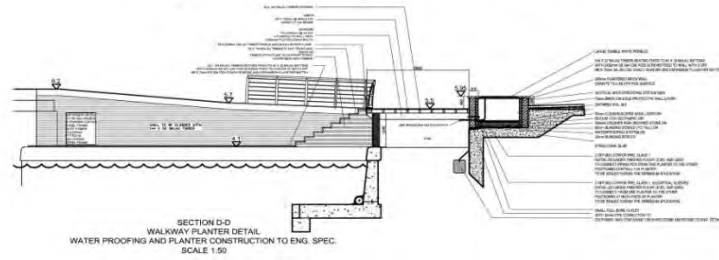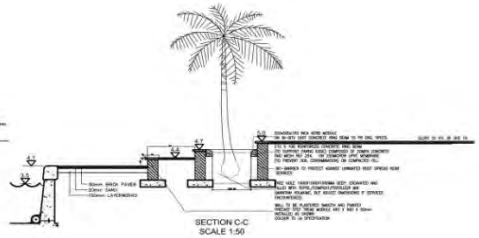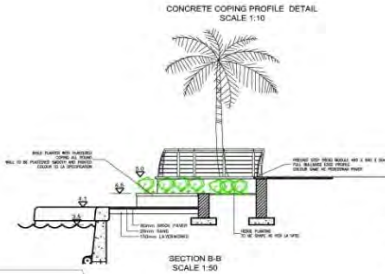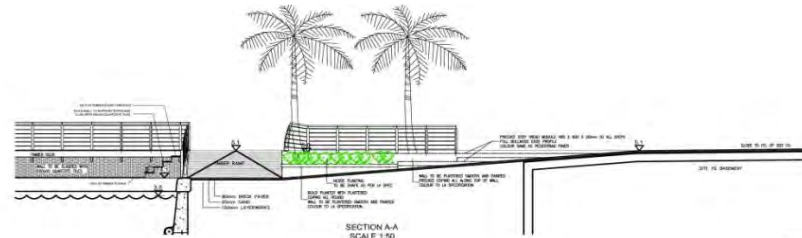

DRAWING: GROUND FLOOR PRECINCT LANDSCAPE PLAN

PROJECT: ROGGEBAAI CANAL

ARCHITECTURE
URBAN DESIGN

Stauch Vorster Architects

CAPE TOWN DURBAN JOHANNESBURG MAPUTO MAURITIUS PORT ELIZABETH PRETORIA



first floor

--- SITE BOUNDARY
 - - - ALLOWABLE BUILDING ENVELOPE

function rooms can be used by Blue Train Passengers.



second floor



ARCHITECTURE
 URBAN DESIGN

Stauch Vorster Architects

DRAWING: FIRST AND SECOND FLOOR PLANS


PROJECT: ROOGEBAAI CANAL

CAPE TOWN DURBAN JOHANNESBURG MAPUTO MAURITIUS PORT ELIZABETH PRETORIA



3 Third Level
1:200

--- SITE BOUNDARY
- - - ALLOWABLE BUILDING ENVELOPE

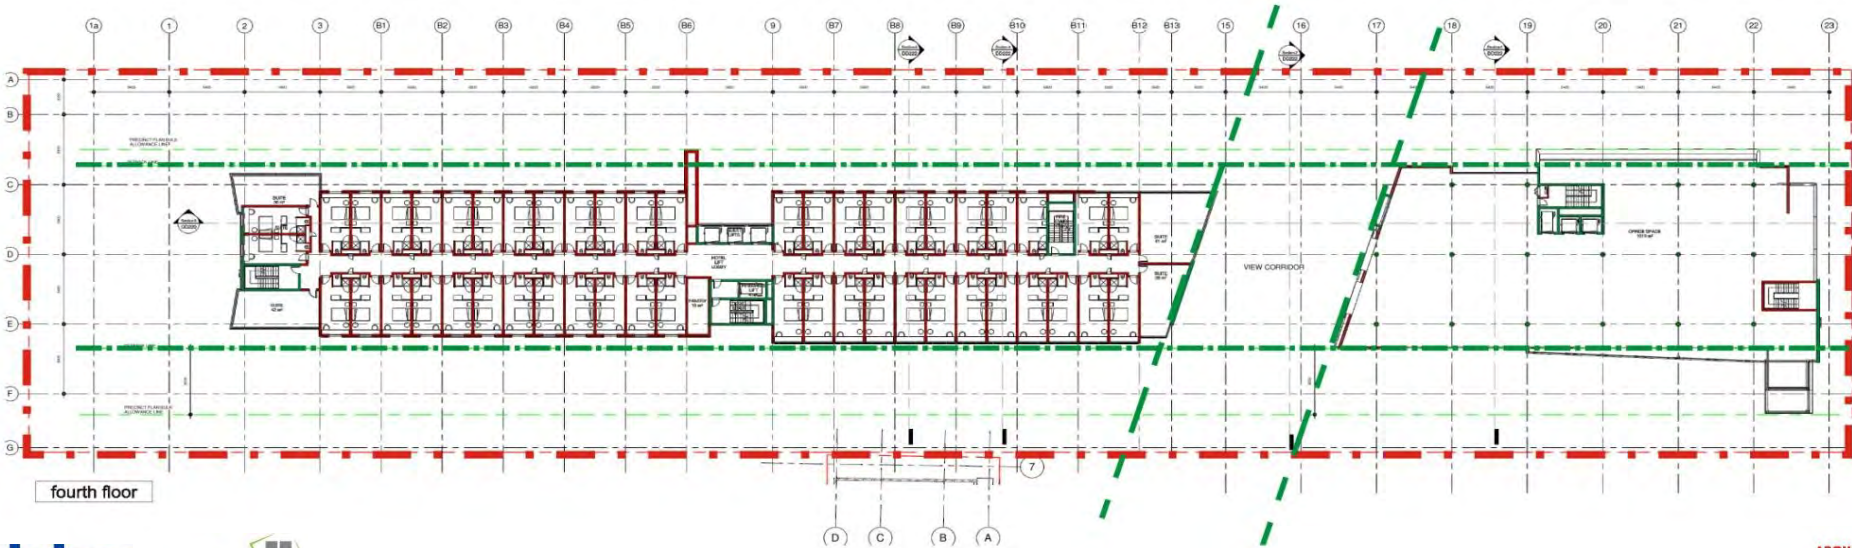

fourth floor




DRAWING: THIRD AND FOURTH FLOOR PLANS

PROJECT: ROGGEBAAI CANAL

ARCHITECTURE
URBAN DESIGN

Stauch Vorster Architects

CAPE TOWN DURBAN JOHANNESBURG MAPUTO MAURITIUS PORT ELIZABETH PRETORIA

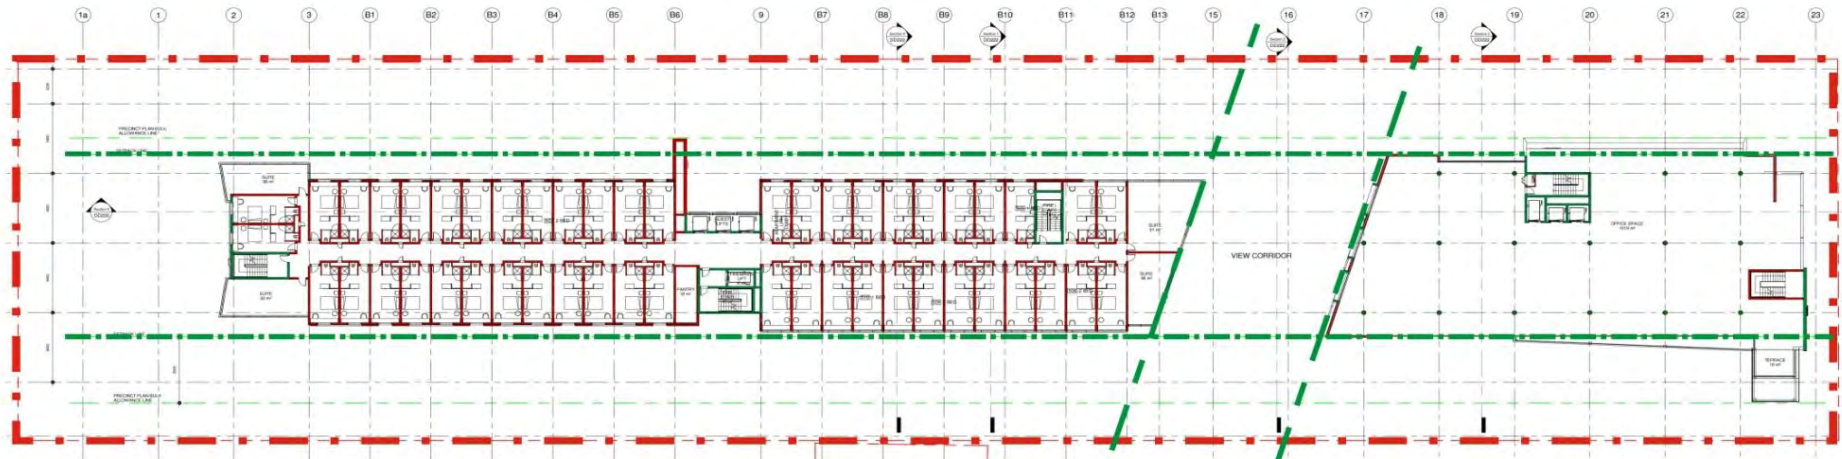

fifth floor

--- SITE BOUNDARY
 - - - ALLOWABLE BUILDING ENVELOPE



eighth floor



ARCHITECTURE
 URBAN DESIGN


Stauch Vorster Architects

DRAWING: FIFTH LEVEL PLAN ; TYPICAL HOTEL LEVEL SIX-EIGHTH


PROJECT: ROGGEBAAI CANAL

CAPE TOWN DURBAN JOHANNESBURG MAPUTO MAURITIUS PORT ELIZABETH PRETORIA

--- ALLOWABLE BUILDING ENVELOPE

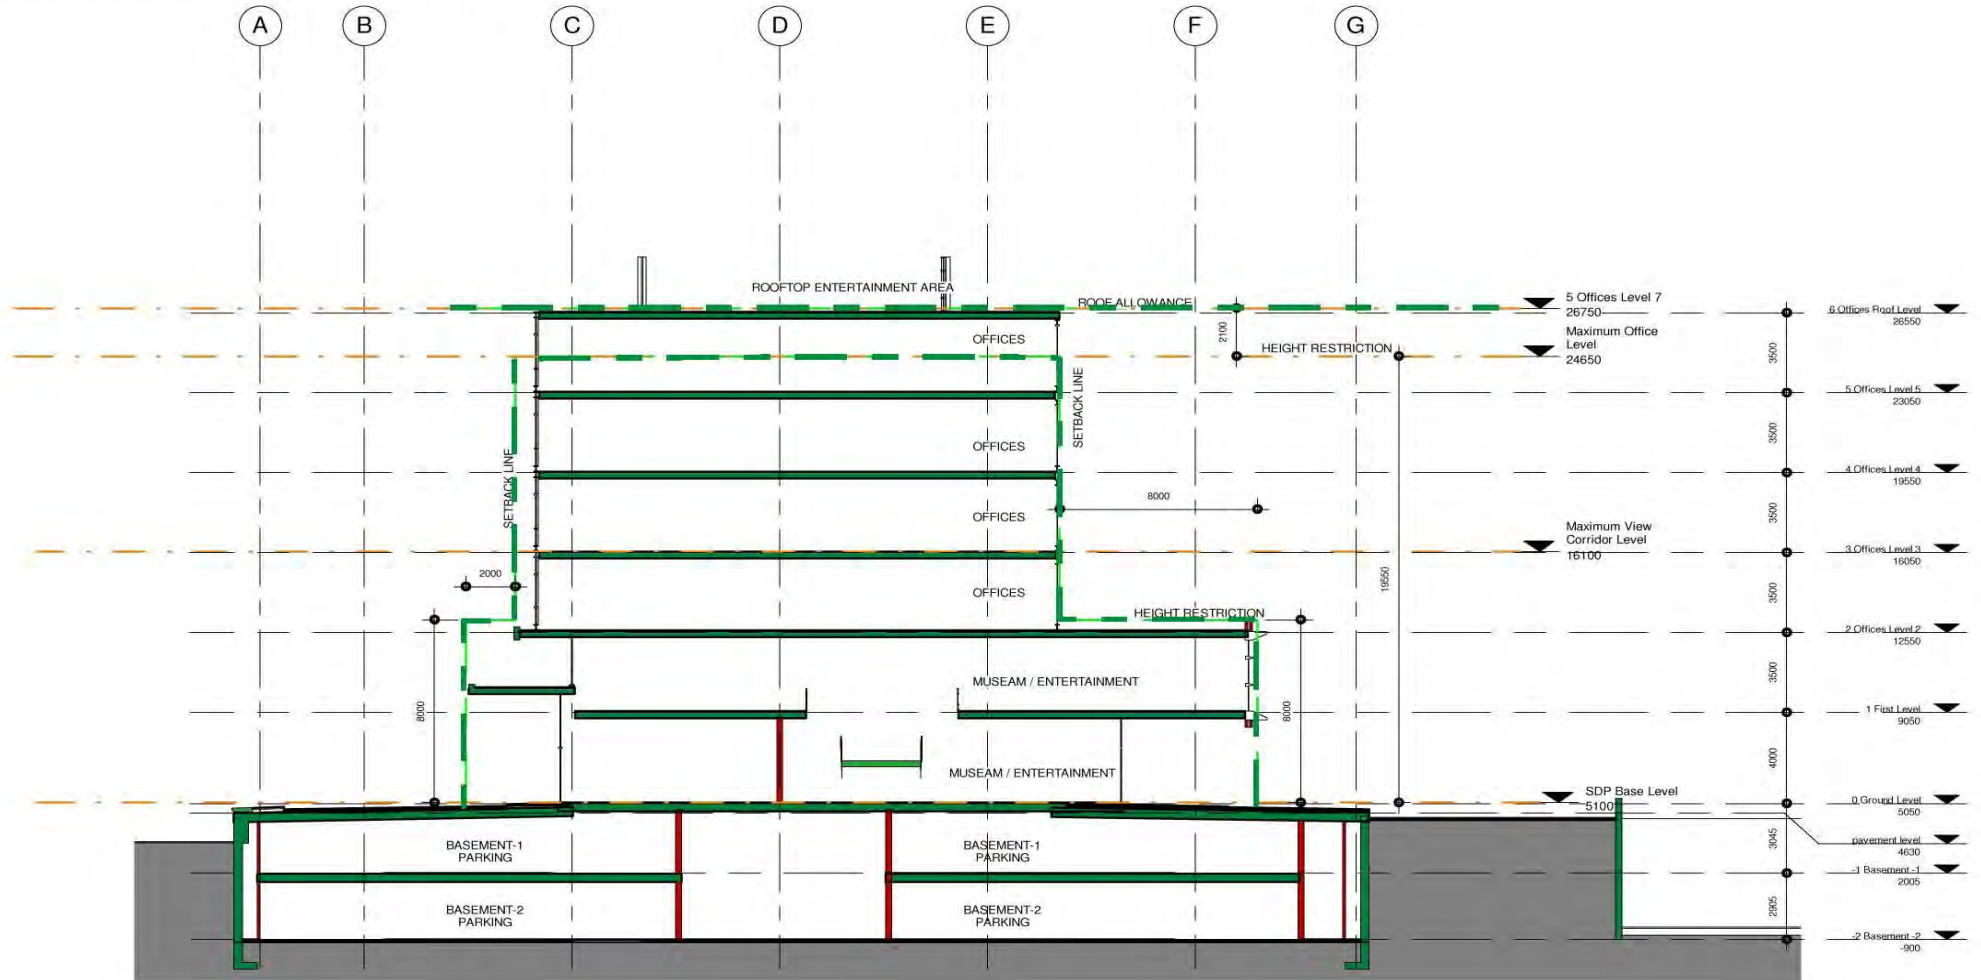


--- ALLOWABLE BUILDING ENVELOPE

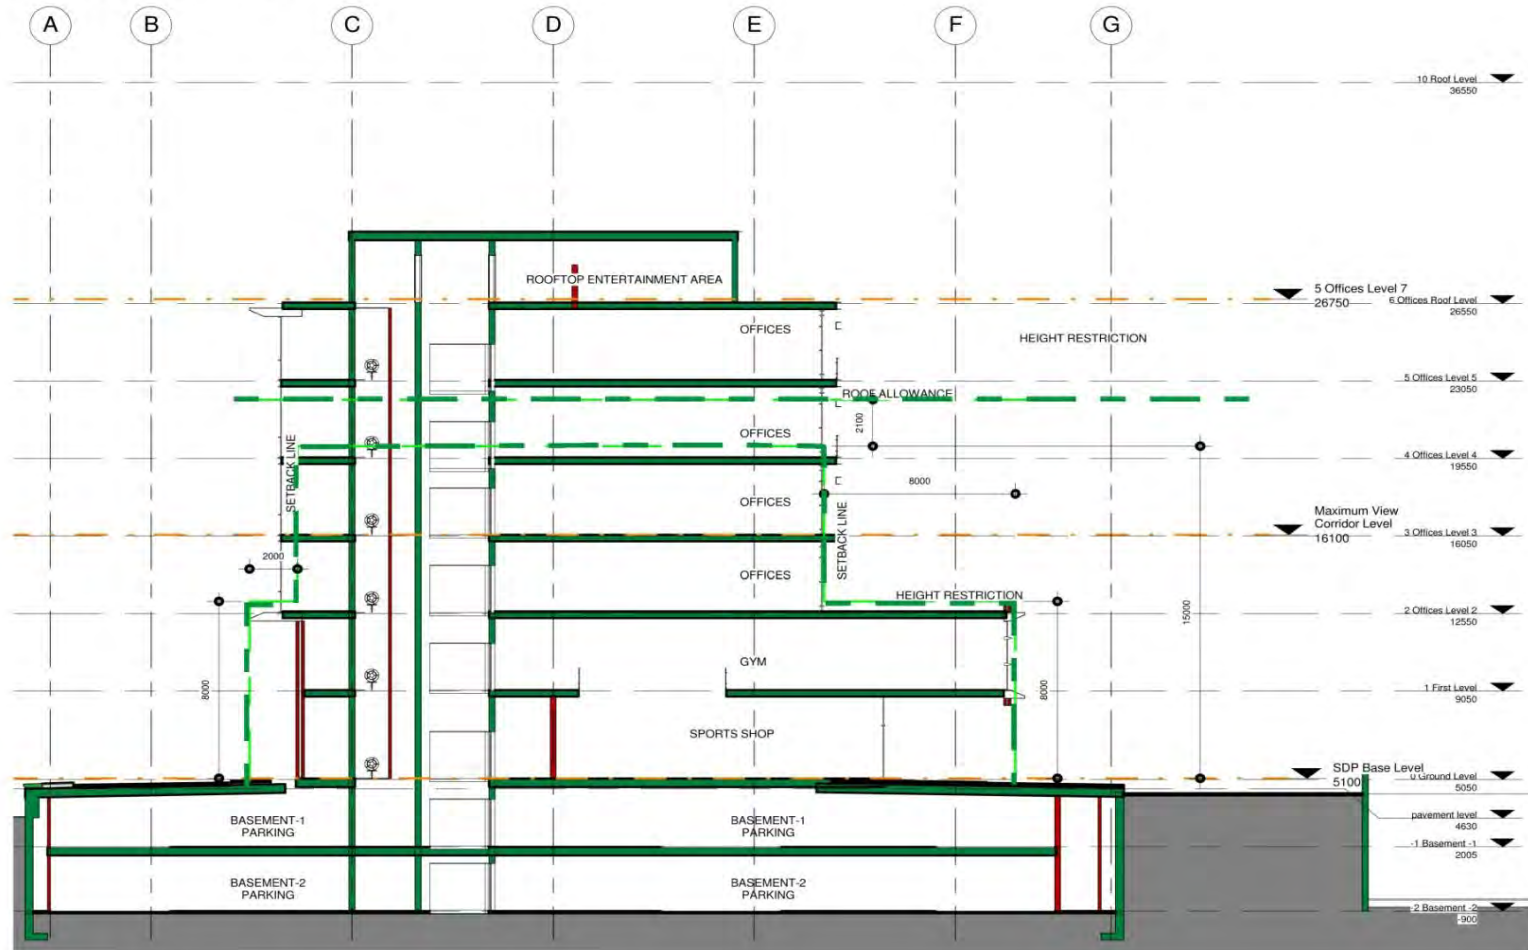

Office Section- 15m Restriction



North Elevation
1 : 200

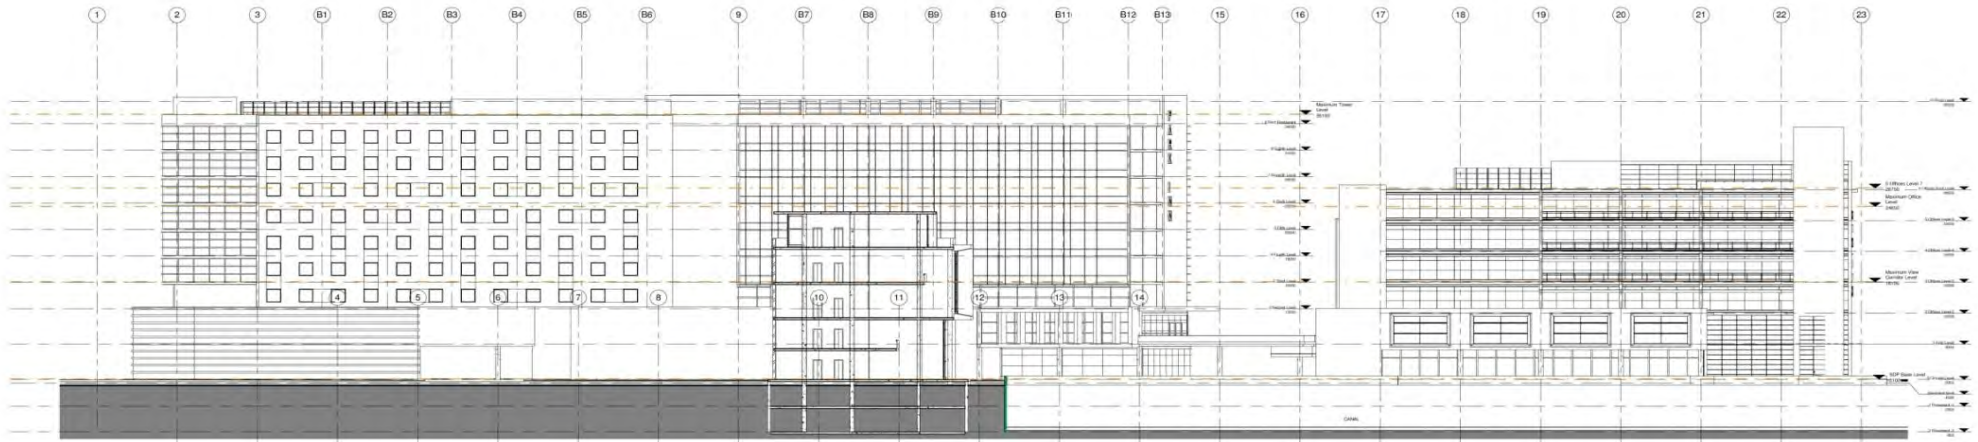

South Elevation
1 : 200




DRAWING: ELEVATIONS

PROJECT: ROOEBAAI CANAL

ARCHITECTURE
URBAN DESIGN

Stauch Vorster Architects

CAPE TOWN DURBAN JOHANNESBURG MAPUTO MAURITIUS PORT ELIZABETH PRETORIA

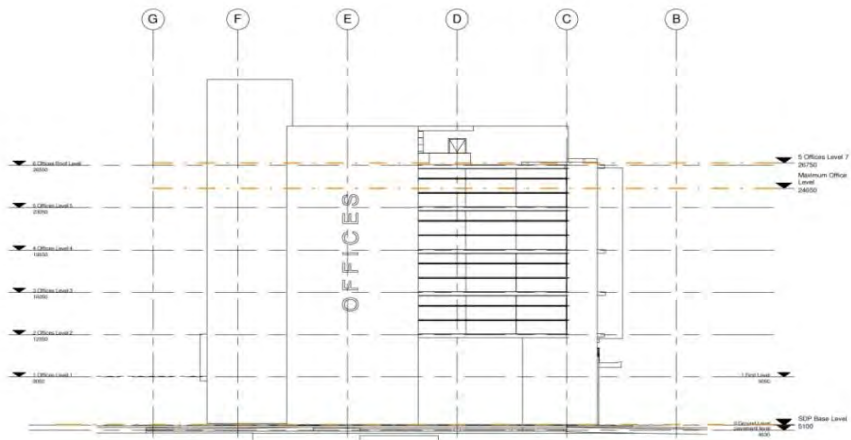

East Elevation




West Elevation



■ Polycarbonate sheeting on clock tower

■ Industrial framing to terraces behind

■ Planting boxes on terrace

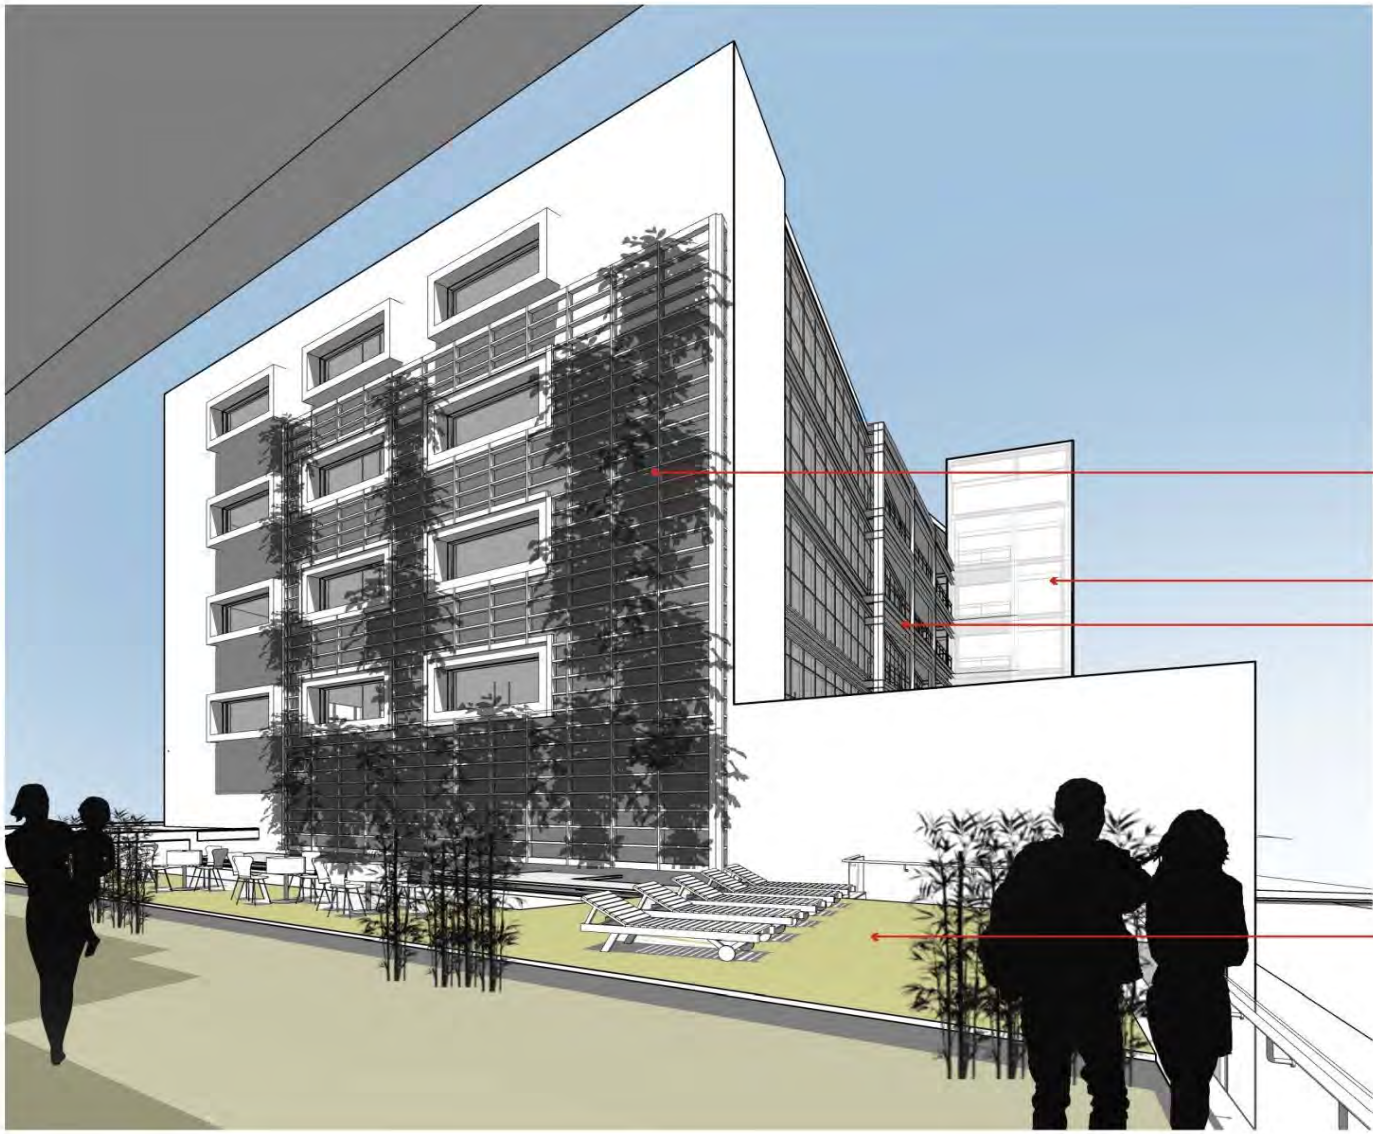

Vertical planting on industrial framing

Polycarbonate sheeting on clock tower

Industrial framing to terraces behind

Timber pool deck